

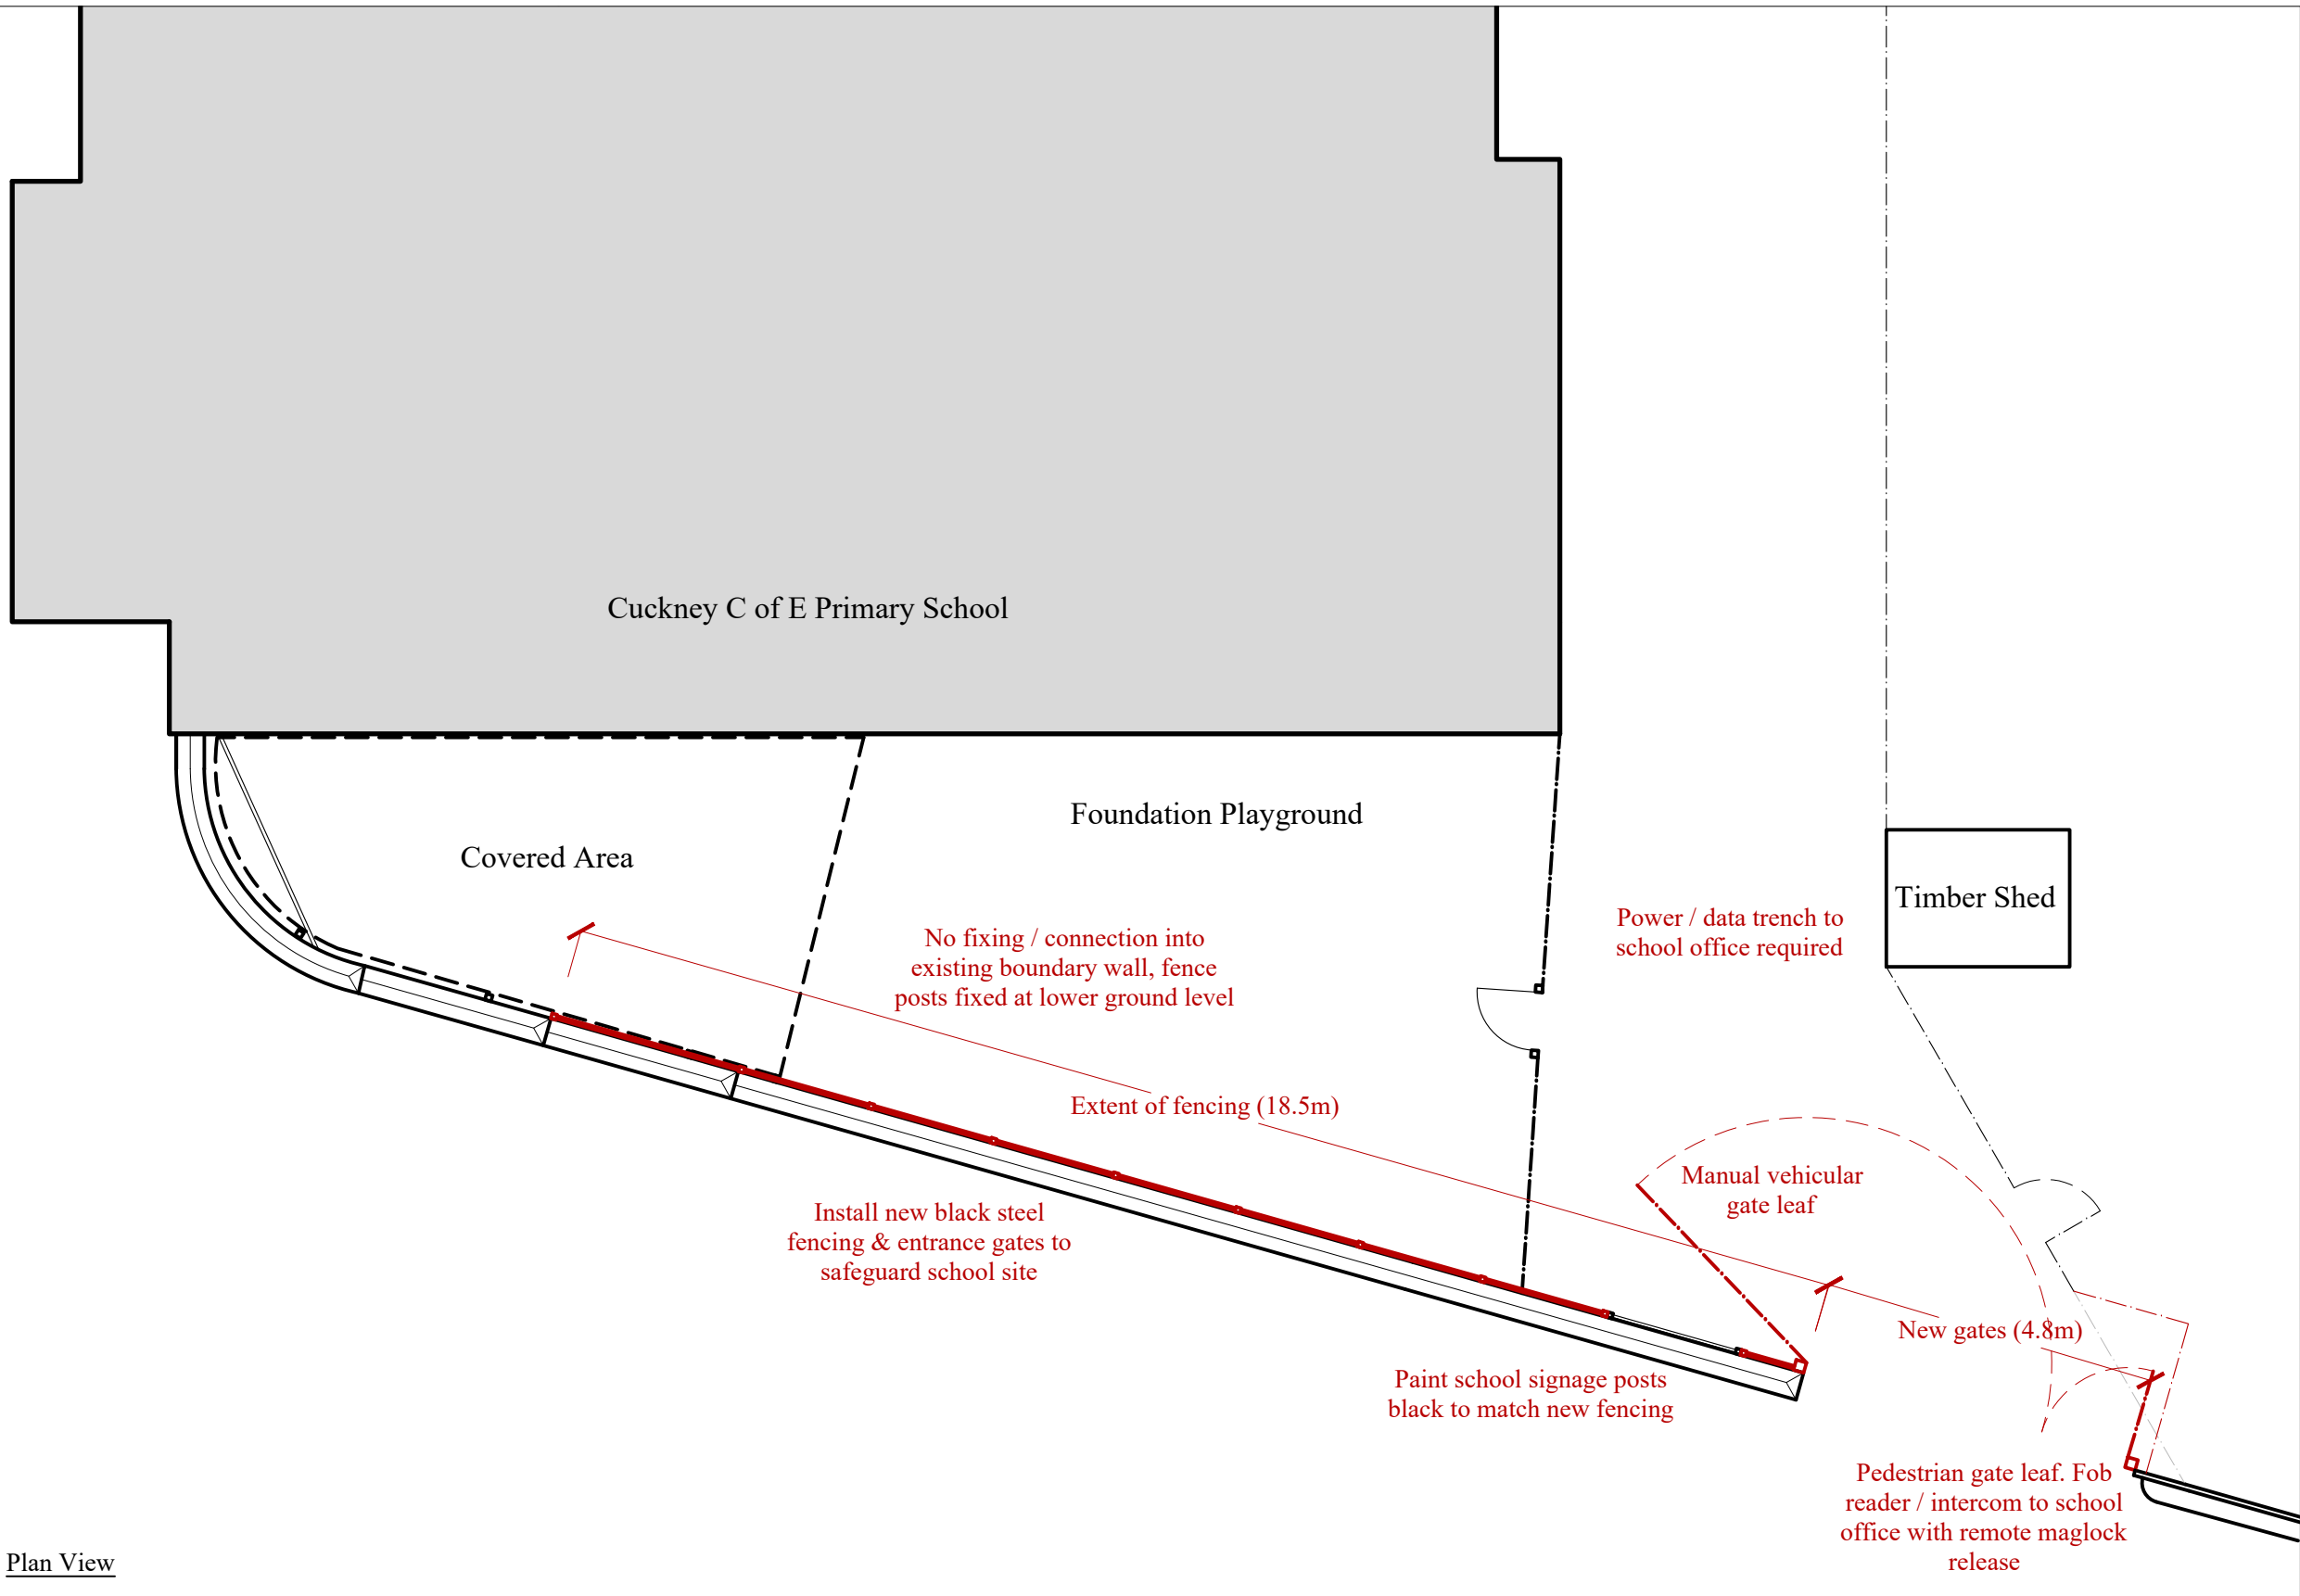
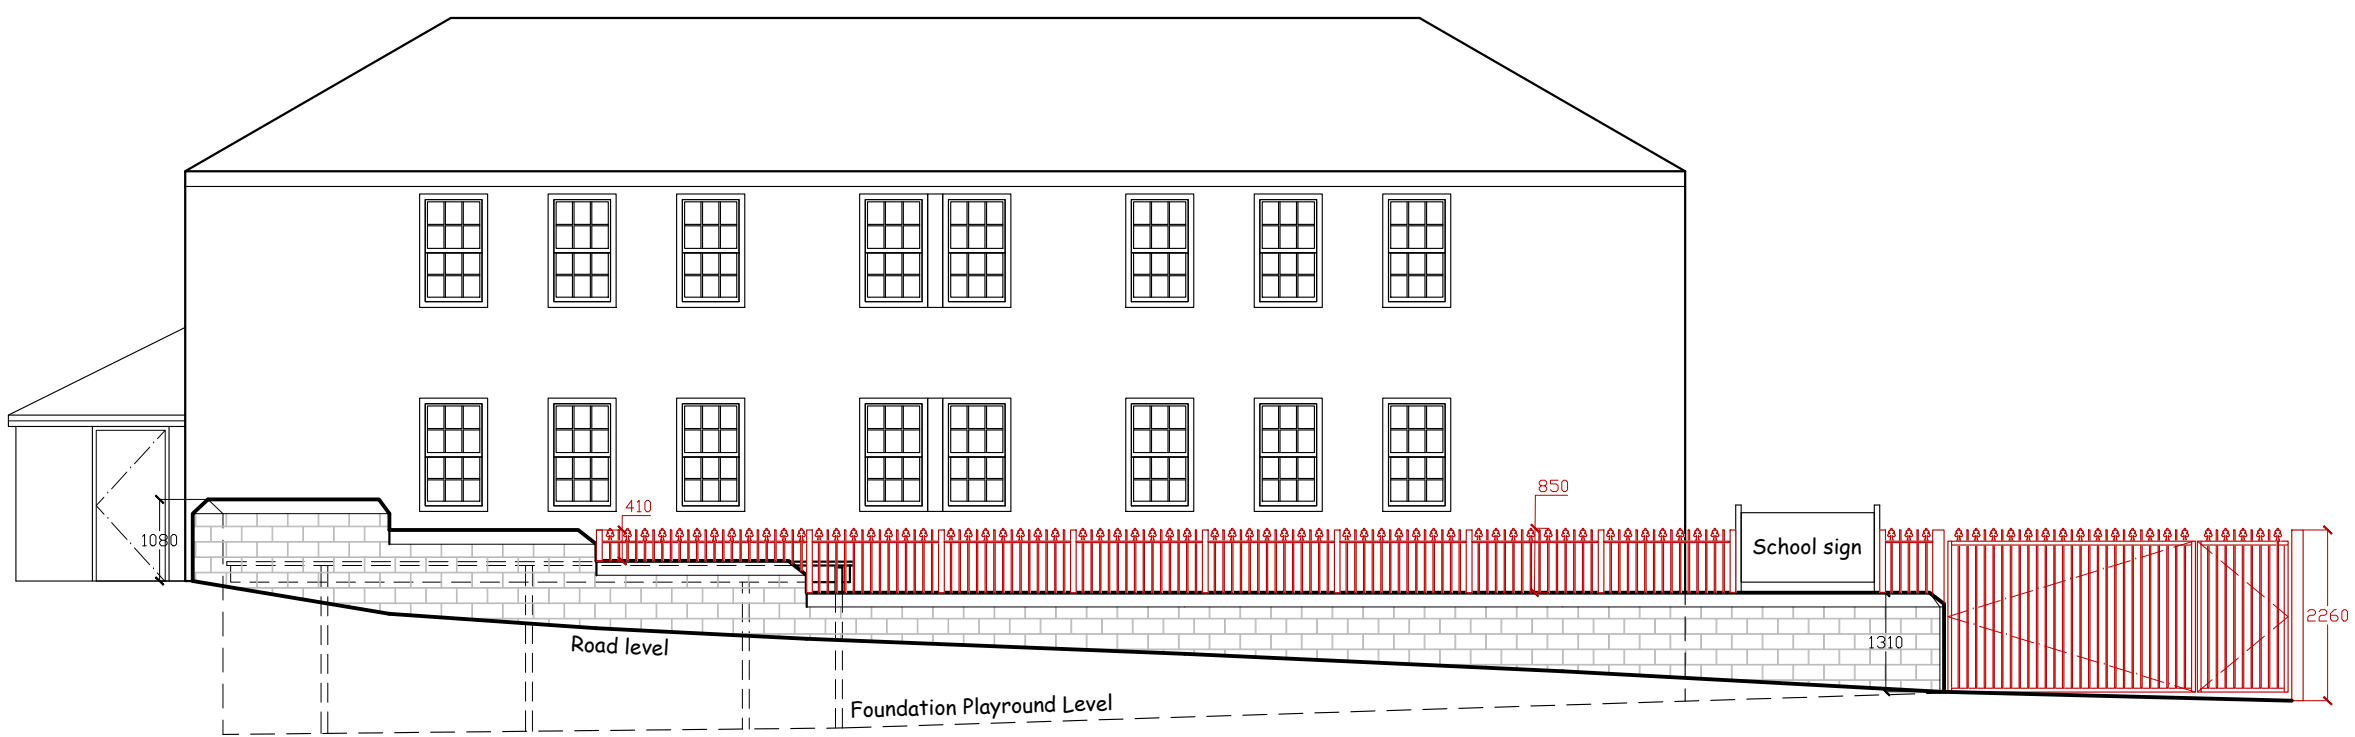


Front Elevation View

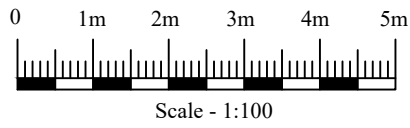

Plan View

Proposed black steel fencing to match adjacent fencing to water (1:10)

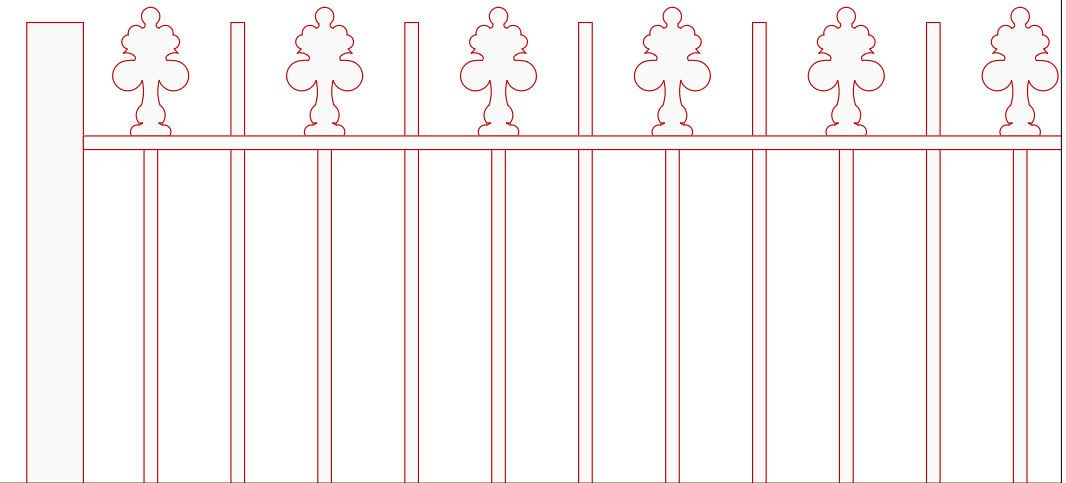

Client THE GOVERNORS OF CUCKNEY C of E PRIMARY SCHOOL MANSFIELD, NG20 9NB	
Job BOUNDARY WALL FENCING AND ENTRANCE GATES	
Title PLAN & ELEVATIONS AS PROPOSED	
C.P. ASSOCIATES BUILDING CONSULTANTS SURVEY / DESIGN / MANAGE  Braemar Court, 1311a Melton Rd Syston, Leicester, LE7 2EN. Telephone: 0116 260 7211 Email: info@cpasurveyors.co.uk	
Dwg. No. 2111/02	Date 29/06/22
Scale 1:100@A2	Drawn by DSP